



HUGO MICHEL SCHÜRR

Area Verde 01

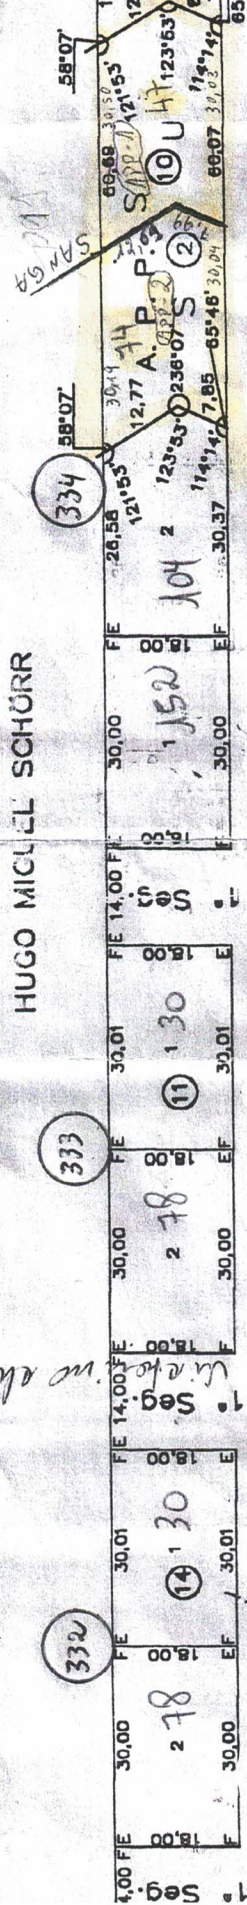

RUA SARANDI = (1947) - 26
 RUA CARMELITANA = (1947) - 26

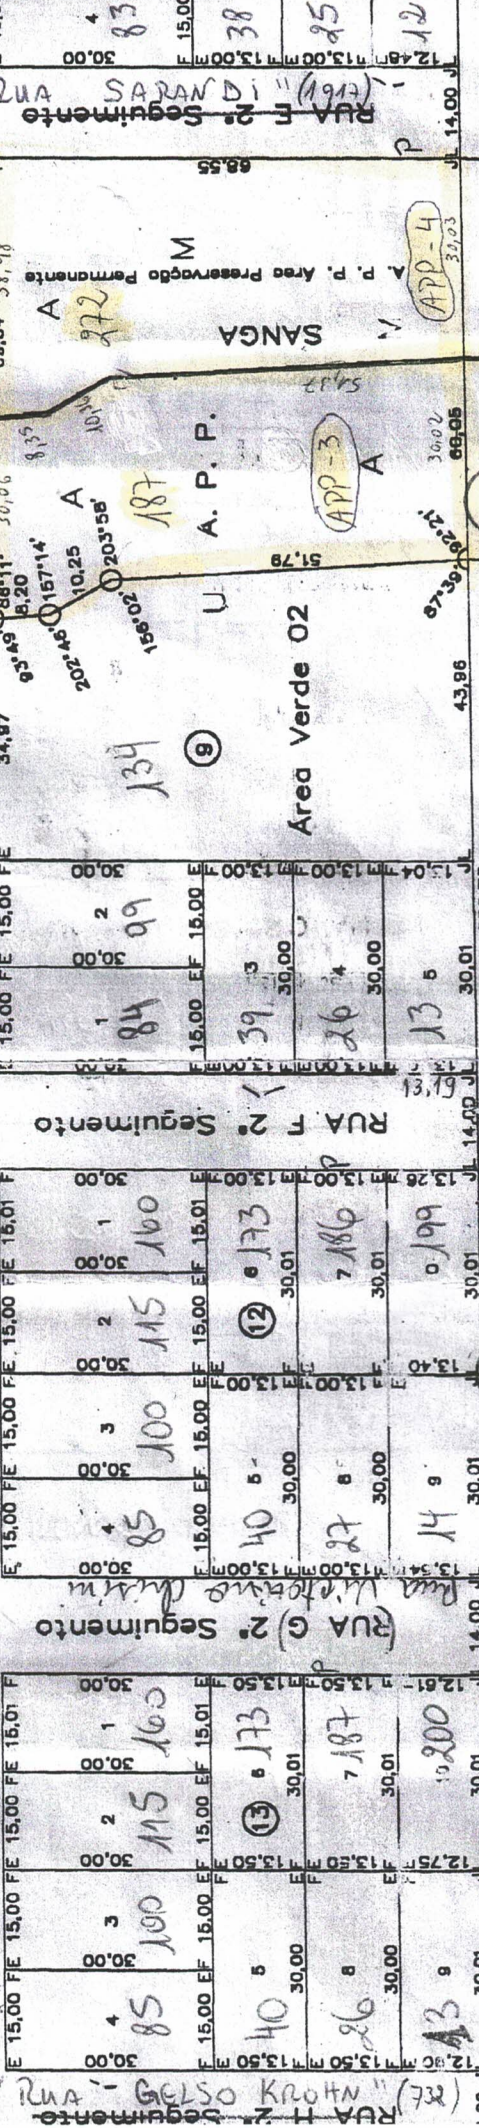

ODILO ECKHARDT

QUADRA	QUADRA 7	QUADRA 8	QUADRA 9	QUADRA 10	QUADRA 11	QUADRA 12	QUADRA 13	QUADRA 14	QUADRA 15
Lote 1	540,00m2	450,00m2	450,00m2	540,00m2	540,00m2	450,00m2	450,00m2	540,00m2	540,00m2
Lote 2	540,00m2	450,00m2	450,00m2	540,00m2	540,00m2	450,00m2	450,00m2	540,00m2	540,00m2
Lote 3		450,00m2	390,00m2	554,15m2		450,00m2	450,00m2		
Lote 4		450,00m2	390,00m2			450,00m2	450,00m2		
Lote 5		390,00m2	393,45m2			390,00m2	405,00m2		
Lote 6		390,00m2				390,00m2	405,00m2		
Lote 7		390,00m2				390,00m2	405,00m2		
Lote 8		390,00m2				390,00m2	405,00m2		
Lote 9		372,27m2				404,17m2	384,77m2		
Lote 10		367,96m2				398,88m2	380,48m2		
TOTAL	4100,23m2	4100,23m2	2.073,45m2	1.094,15m2	1.080,00m2	4.164,05m2	4.185,25m2	1.080,00m2	1.080,00m2

